

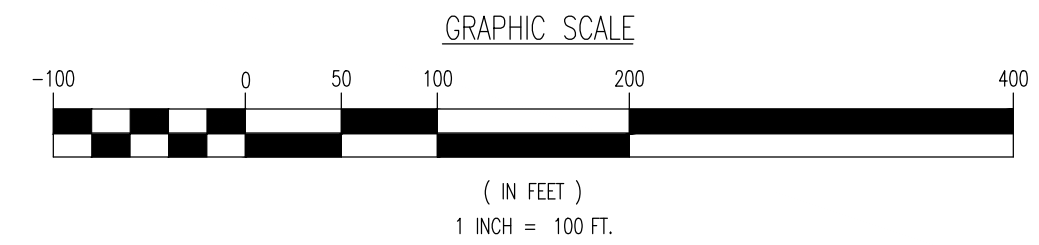
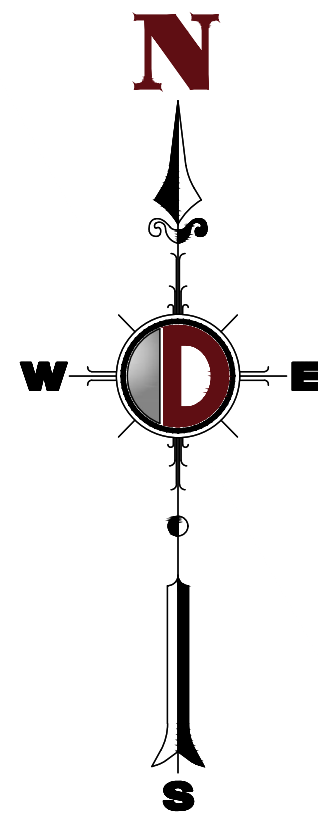


Plotted: 09/30/22 - 1:27 PM, By: jdemartins
File: P:\CEPC PROJECTS\423 Capital Seniors Housing\99-006 Old Tappan\dwg\Site Plans\0142399006SA10.dwg -> 03 AERIAL MAP

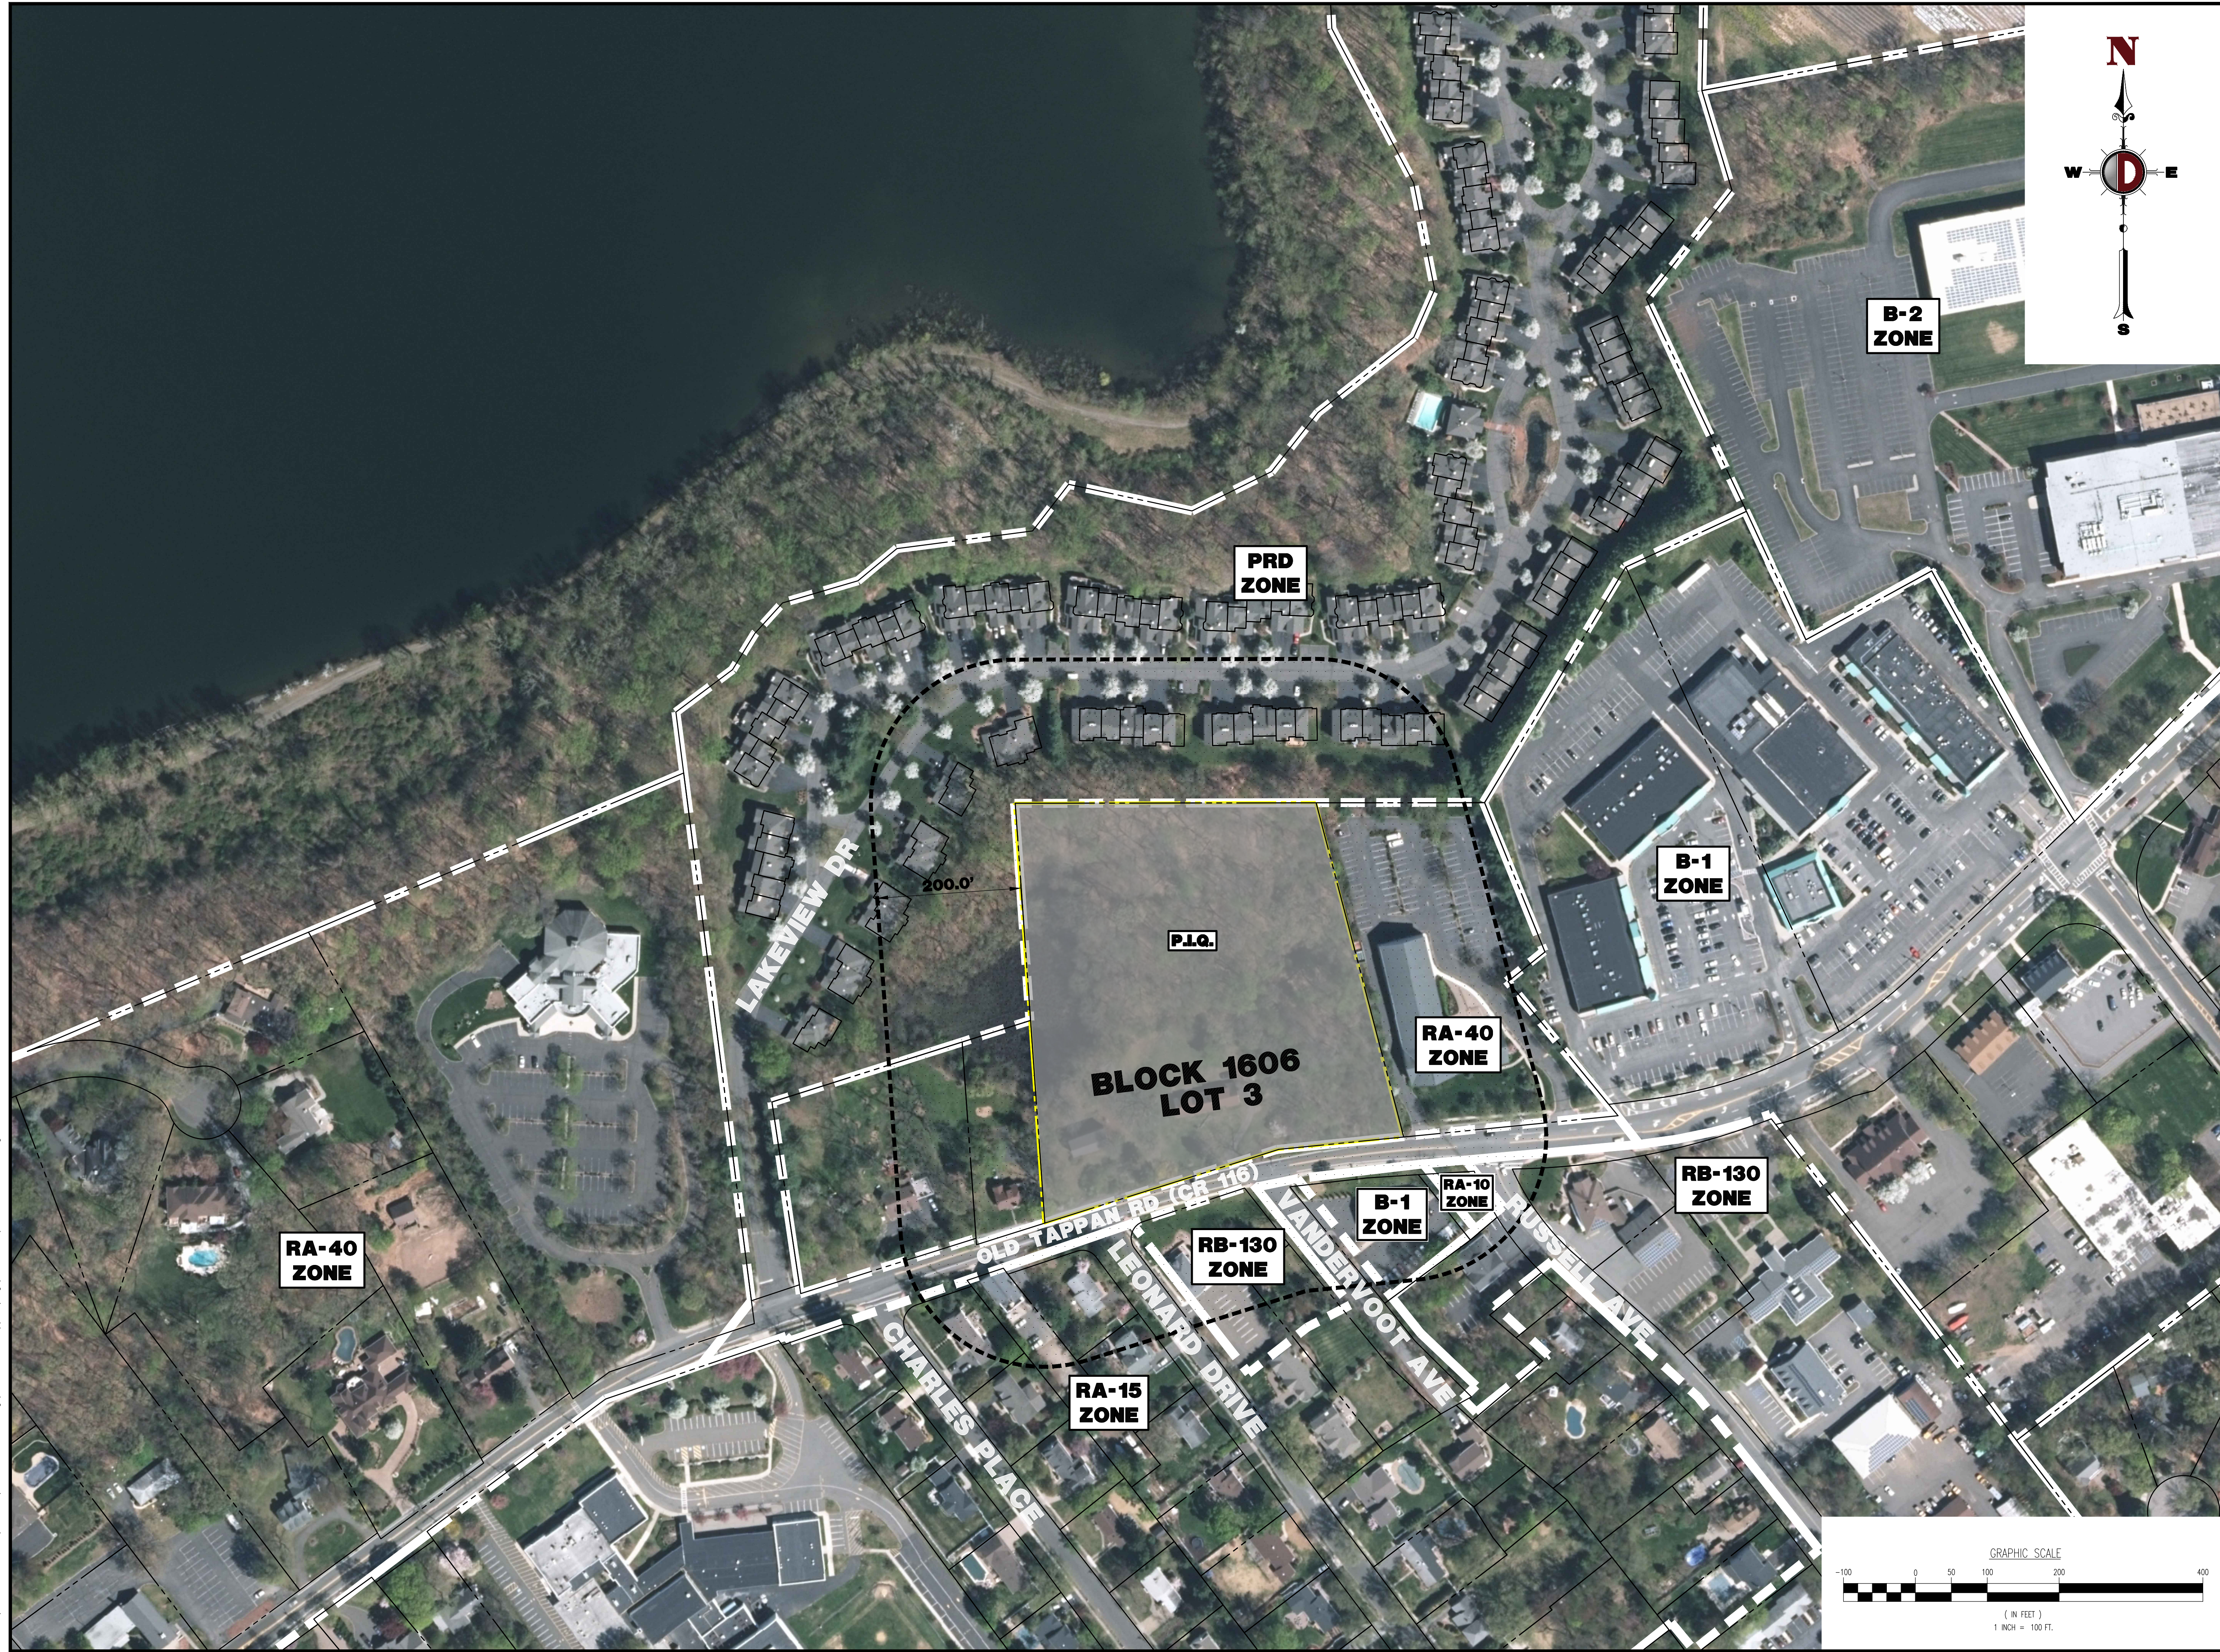

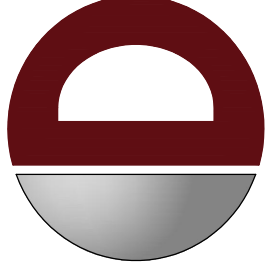

DYNAMIC
ENGINEERING
SURVEY • TRAFFIC

TO	09/26/22	REVISED PER ENGINEERING COMMENTS	GL	BY
9	09/30/22	REVISED PER BOROUGH COMMENTS	GL	
8	07/11/22	REVISED PER BOROUGH COMMENTS	GL	
7	06/15/22	REVISED PER COUNTY COMMENTS	GL	
6	05/02/22	REVISED PER BOROUGH & SCD COMMENTS	GL	
5	03/16/22	NEW REV PER BOROUGH COMMENTS	JD	
4	02/01/22	REVISED PER SCD COMMENTS	JD	
3	12/20/21	REVISED PER UPDATED LAYOUT	MS	
2	09/10/21	REVISED PER SCD & COUNTY COMMENTS	GL	
1	07/29/21	REVISED PER SCD & COUNTY COMMENTS	GL	
REV.	DATE	COMMENTS		

THIS PLAN SET IS FOR PERMITTING PURPOSES ONLY AND MAY NOT BE USED FOR CONSTRUCTION

DESIGNED BY: JD

CHECKED BY: JD

DTS

PROJECT: CSH OLD TAPPAN, LLC
PROPOSED ASSISTED LIVING FACILITY
BLOCK 1606, LOT 3
244 OLD TAPPAN ROAD
BOROUGH OF OLD TAPPAN, BERGEN COUNTY, NEW JERSEY



PROTECT YOURSELF
ALL STATES REQUIRE NOTIFICATION OF EXCAVATORS, DESIGNERS, OR ANY PERSON PREPARING TO DISTURB THE EARTH'S SURFACE ANYWHERE IN ANY STATE
FOR STATE SPECIFIC DIRECT PHONE NUMBERS VISIT: WWW.CALL811.COM

DYNAMIC ENGINEERING
LAND DEVELOPMENT CONSULTING • PERMITTING
GEOTECHNICAL • ENVIRONMENTAL
TRAFFIC • SURVEY • PLANNING & ZONING
245 Main Street, Suite 110
Chester, NJ 07930
T: 908.879.9229 | F: 908.879.0222
Offices conveniently located at:
Littleton, New Jersey • T: 908.714.1418
Cherry Hill, New Jersey • T: 908.879.9229
Newark, New Jersey • T: 973.757.7200
Trenton, New Jersey • T: 973.914.7100
Newtown, Pennsylvania • T: 215.485.0578
Pittsburgh, Pennsylvania • T: 412.323.4008
Albany, Texas • T: 972.534.2100
Houston, Texas • T: 281.789.4400
Austin, Texas • T: 512.544.4346
Del Rio, Texas • T: 512.921.8570
www.dynamiccec.com

DANIEL T. SEHNAL
PROFESSIONAL ENGINEER
NEW JERSEY LICENSE No. 53572

JOSEPH G. JAWORSKI
PROFESSIONAL ENGINEER
NEW JERSEY LICENSE No. 36618

TITLE:
AERIAL MAP

SCALE: (H) 1" = 100'
(V)
PROJECT No:
1423-99-006

DATE:
05/18/2021

SHEET No:
3
OF 20

Rev. #:
10